

- NOTES:
1. DOOR - DOUBLE DOOR BOTH 3070 STEEL DOOR PAINTED TO MATCH THE EXTERIOR TRIM OF SHELTER. A DEAD-BOLT AND A NON LOCKING LOCK-SET SHALL BE INSTALLED. ALL LOCKS ON EACH SHELTER SHALL BE KEYED THE SAME. FRAMES TO BE CAST INTO THE CONCRETE. A ALUMINUM DRIP CAP SHALL BE INSTALLED OVER EACH DOOR. AN EXTERIOR LIGHT SHALL BE INSTALLED OVER EVERY DOOR AND WILL HAVE A PE-CELL ELECTRICAL.
 2. ONE 200 AMP FUSED MAIN DISCONNECT SWITCH NEMA-3
 3. ONE 200 AMP, 3Ø, 120/208VAC, 60Hz MAIN DISTRIBUTION PANEL SQUARE 'D' QO PANEL WITH 27 SPACES. WITH MAIN BREAKER CONNECTED BY YPG
 4. ALL OUTLETS SHALL BE GFI DUPLEXES, 20 AMP. WITH NO MORE THAN TWO RECEPTACLES PER BREAKER.
 5. ELECTRICAL SMOKE DETECTOR.
 6. LIGHTNING ARRESTOR.
 7. EMERGENCY LIGHT WITH TWO 7.5 WATT HIGHT OUTPUT LAMPS, RECHARGEABLE BATTERY WITH TEST LIGHT. HVAC
 8. SUN UNITS WITH A LEAD-LAG CONTROLLER
 9. ABC FIRE EXTINGUISHER AS PER CODES.
 10. WAVEGUIDE - A SIX PORT WAVE GUIDE, MICROFLEX #B553
 11. 24" CABLE LADDER. SUPPORT BRACKETS NOT TO EXTEND BELOW THE CABLE LADDER. THE BRACKETS AND CABLE LADDER ENDS SHALL HAVE ALL SHARP EDGES REMOVED.
 12. A 16" X 12" AND A 24" X 6" CABLE ENTRY THRU THE FLOOR, WITH A COVER CAST IN THE CONCRETE FLOOR.

MATERIALS LIST:

HVAC - TOTAL OF TWO, SUN MANUFACTURING, PCS 24H-3-03-C. LEAD-LAG #LL-1000

WAVEGUIDE - ONE, MICROFLEX #B553

CABLE LADDER - NEWTON PN:20031130 OR EQUAL

DOORS - TWO 3070, 18 GA. STEEL DOORS, PAINTED. DEAD-BOLD AND NON-LOCKING LOCK-SET, WIND CHAIN FOR EACH, ACTIVE AND INACTIVE DOOR MECHANISM.

SMOKE DETECTOR - FYRNETICS, 120VAC, WWG#3KN56 OR EQUAL

MAIN DISTRIBUTION PANEL - SQ'D'Q0327M100, 120/208VAC, 3Ø, 4W, 60Hz
INSTALLED 100AMP MAIN BREAKER - 22,000 RMS, COVER #Q0C30US
GROUNDING KIT #PK15GTA

CIRCUIT BREAKERS - QO CIRCUIT BREAKERS, PLUG-ON, 10,000 AIR

DISCONNECT SWITCH - SQ'D'D024NRE, 240VAC, 3Ø, 4W, 60Hz, NEMA-3R
FUSIBLE, 200AMP, GROUND KIT #PK0GTA-2

INTERIOR LIGHTS - 6 TOTAL, COLUMBIA #AWN4-2, TWO LAMP, LOW PROFILE WRAPAROUND, 20W BALLAST, SOUND RATED A


EMERGENCY LIGHT - LITEFORMS LZ SERIES #LZ2, 2 HALOGEN LAMPS, 120/208VAC, 60Hz, LEAD BATTERY, 2 HOURS OPERATION, TEST SWITCH.

EXTERIOR LIGHT - ROUGHLYTE #VWXL11GC, GLASS GLOBE, CAST GUARD.
PE-CELL TORK#2001

GFCI RECEPTACLES - 9 TOTAL, LEVITON #6899-1, 20 AMP, STANDARD GRADE

SWITCHES - 2 TOTAL, HUBBELL #CS120I, 20AMP

(23) JUNCTION BOXES

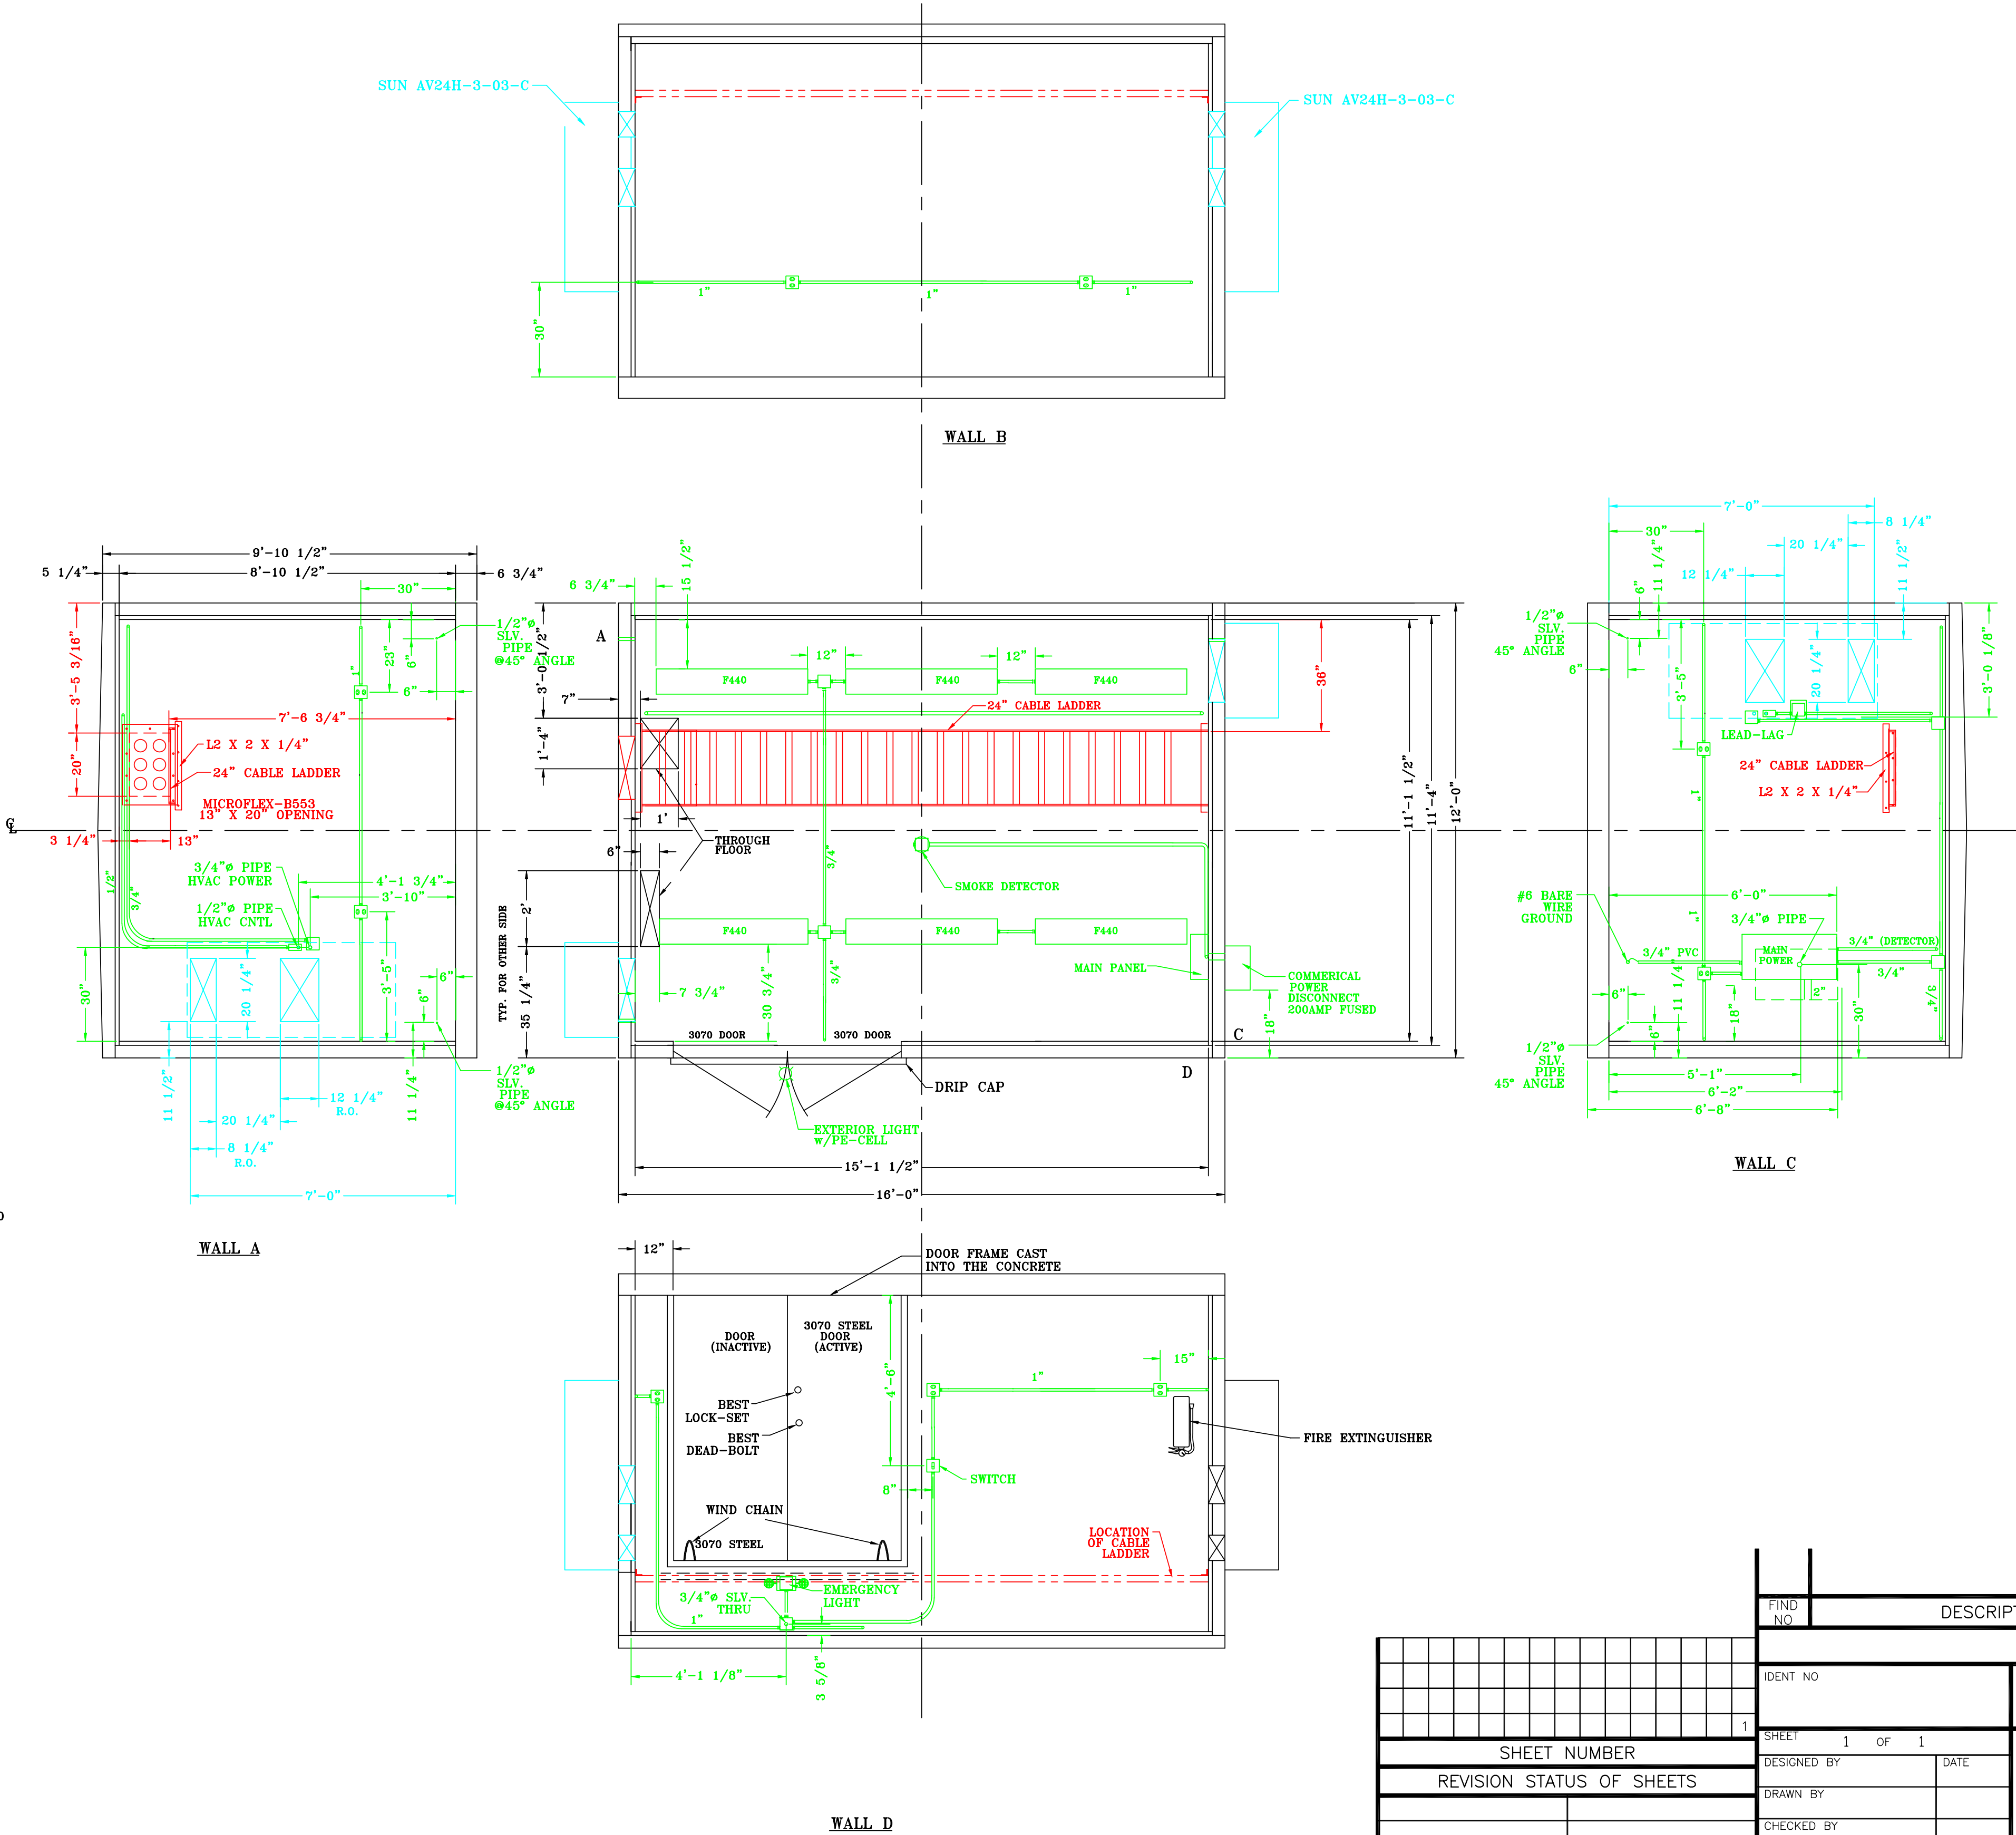

																PARTS LIST	
<table border="1"><tr><td></td><td></td><td></td><td></td><td></td><td></td><td></td><td></td><td></td><td></td><td></td><td></td><td></td><td></td><td></td></tr><tr><td></td><td></td><td></td><td></td><td></td><td></td><td></td><td></td><td></td><td></td><td></td><td></td><td></td><td></td><td></td></tr><tr><td></td><td></td><td></td><td></td><td></td><td></td><td></td><td></td><td></td><td></td><td></td><td></td><td></td><td></td><td></td></tr><tr><td></td><td></td><td></td><td></td><td></td><td></td><td></td><td></td><td></td><td></td><td></td><td></td><td></td><td></td><td></td></tr><tr><td></td><td></td><td></td><td></td><td></td><td></td><td></td><td></td><td></td><td></td><td></td><td></td><td></td><td></td><td></td></tr><tr><td></td><td></td><td></td><td></td><td></td><td></td><td></td><td><